

16.15.2




Rue

des

Trottoir

Etables

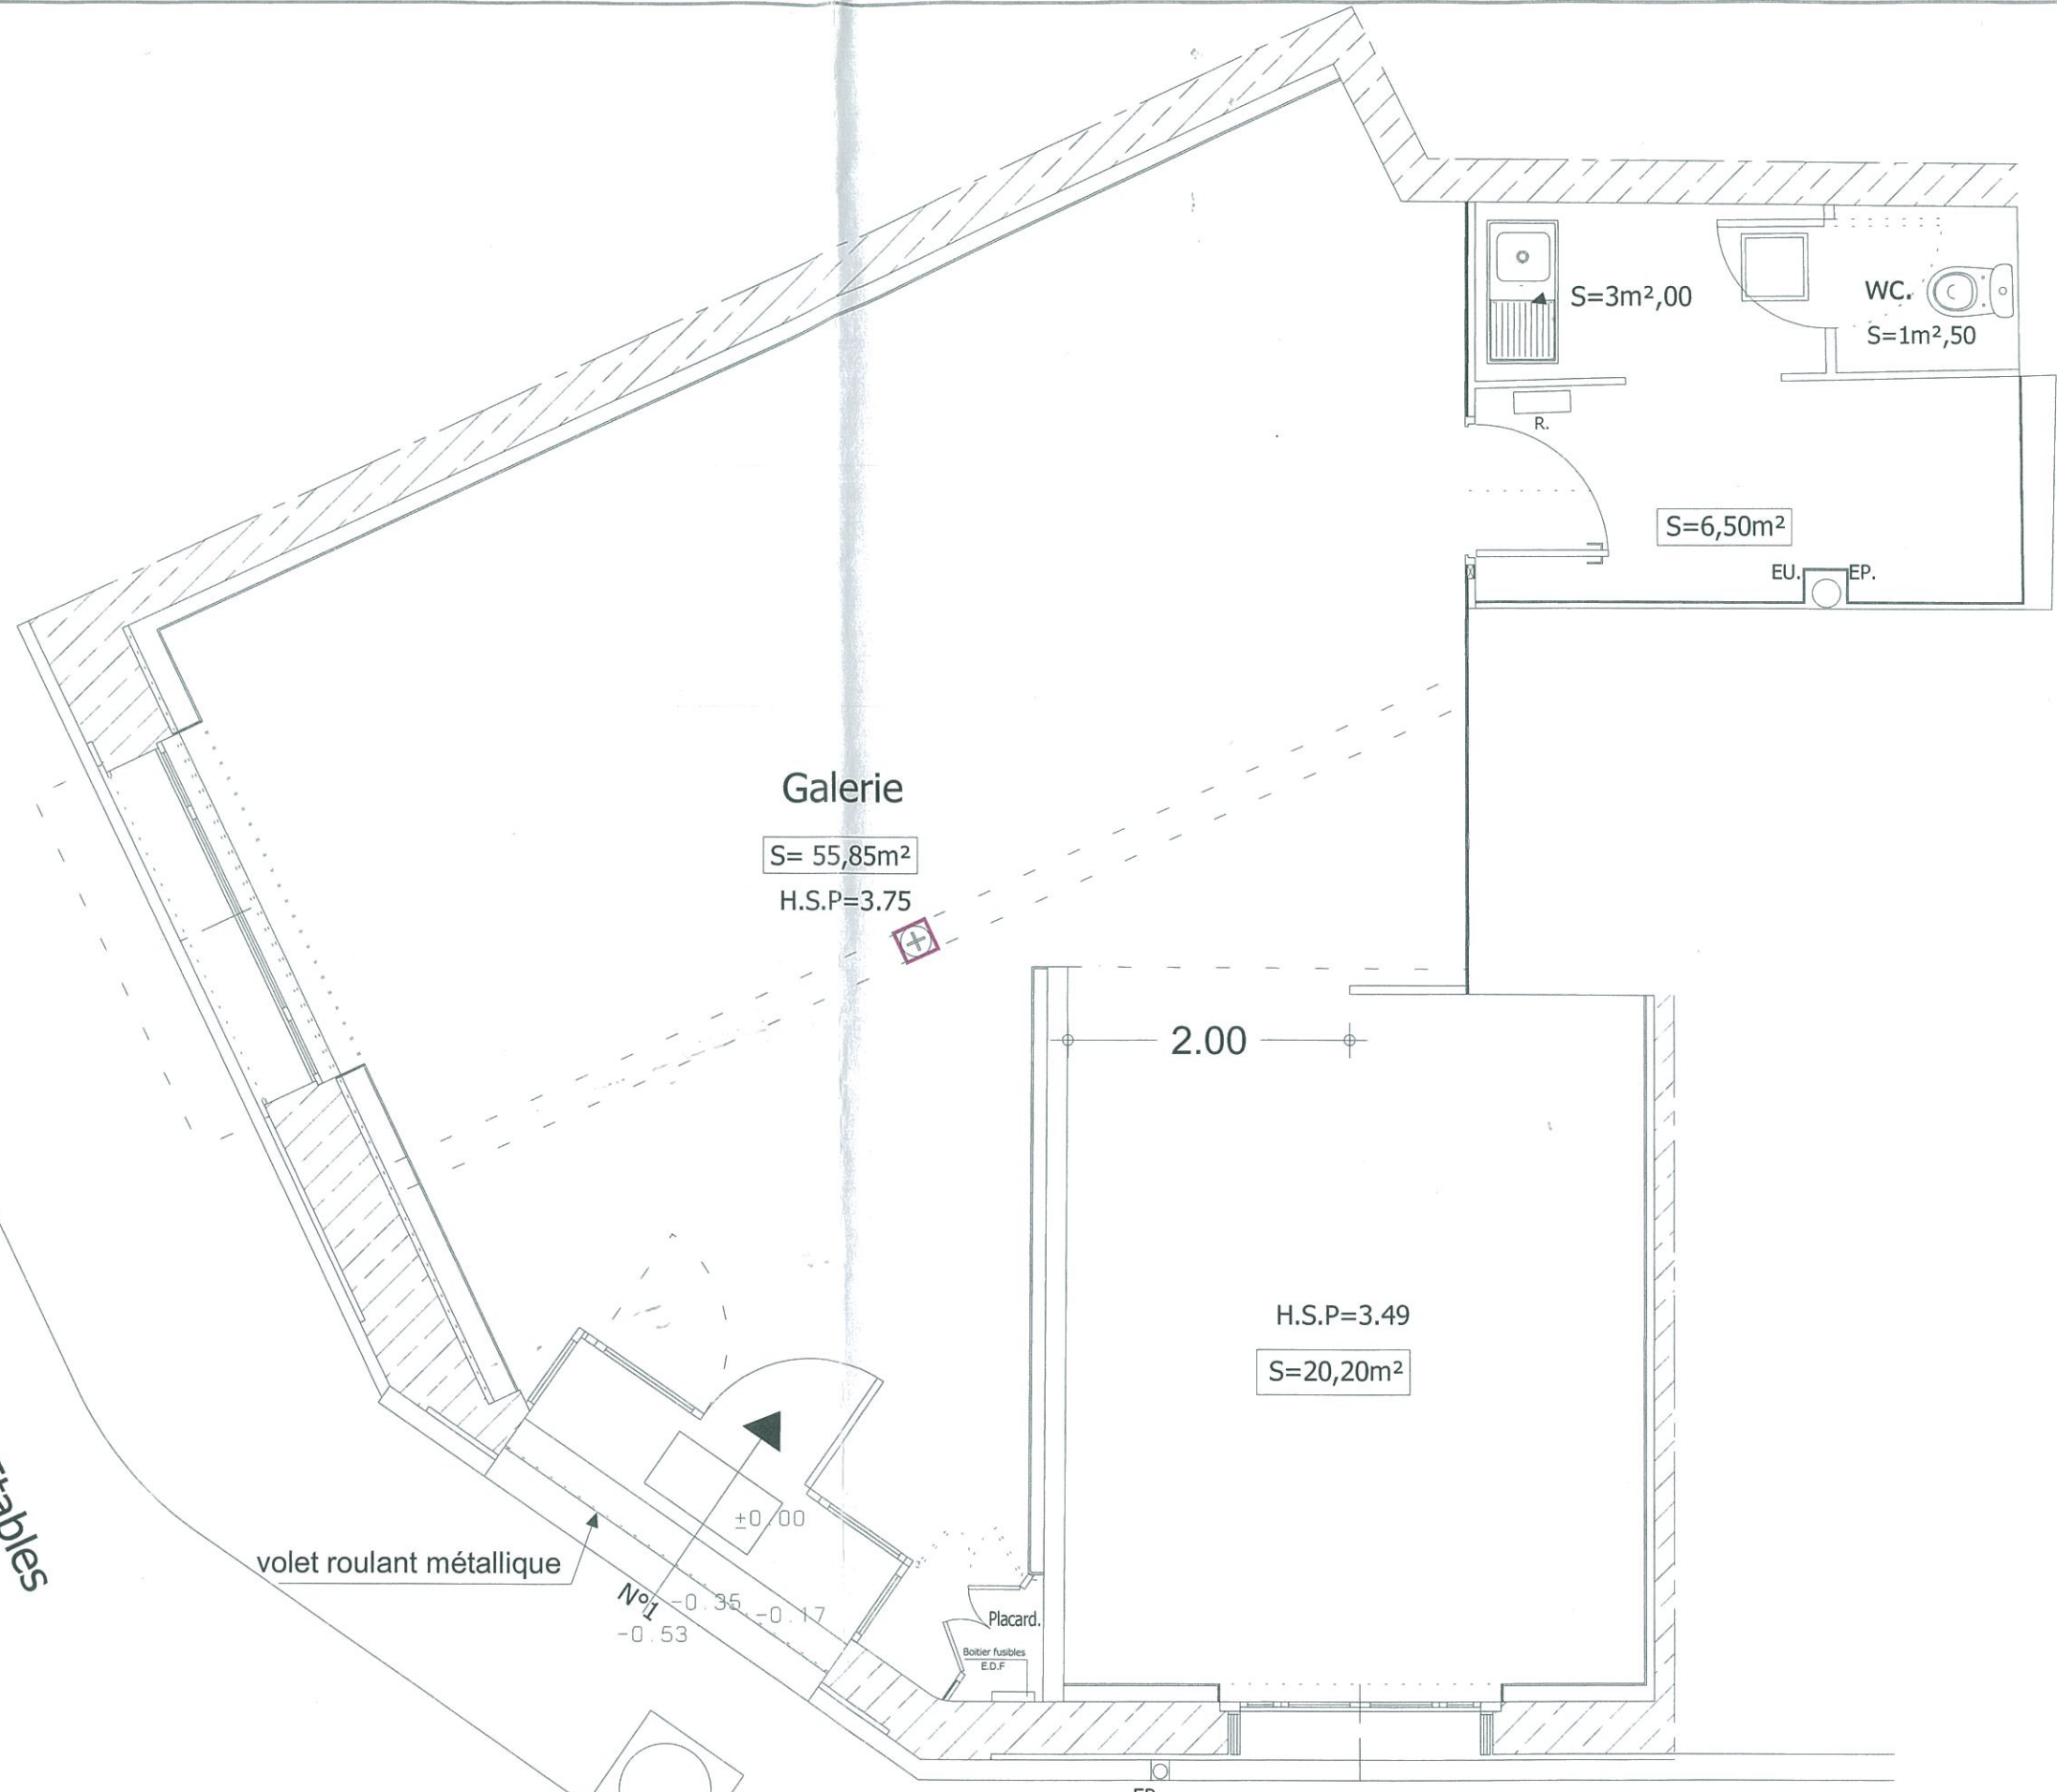

Galerie

S= 55,85m²

H.S.P=3.75

S=3m²,00

WC.
S=1m²,50

S=6,50m²

EU. EP.

2.00

H.S.P=3.49

S=20,20m²

±0,00

Nº1
-0,35
-0,53

Placard.
Boitier fusibles
E.D.F.

EP.

Trottoir

Rue

de

Tauzia

ED-M